

MARION COUNTY SURVEYOR'S OFFICE



SECTION CORNER RECORD

DEBRA S. JENKINS
MARION COUNTY SURVEYOR

SEC. 2 TWN. 14_N RNG. 2_E

BRYAN F. CATLIN, PLS
TECHNICAL SUPERVISOR

Date: 1-12-10
Party Chief: Wilcoxen
Crew: Finney
Type of Marker: Harrison
Method of Establishment: County: 8-1-2000
IN S.P.C. E Zone, NAD 83 (1986)
Name: 14020201
N: 493 412.358 3(m)
E: 46 665.767 0(m)

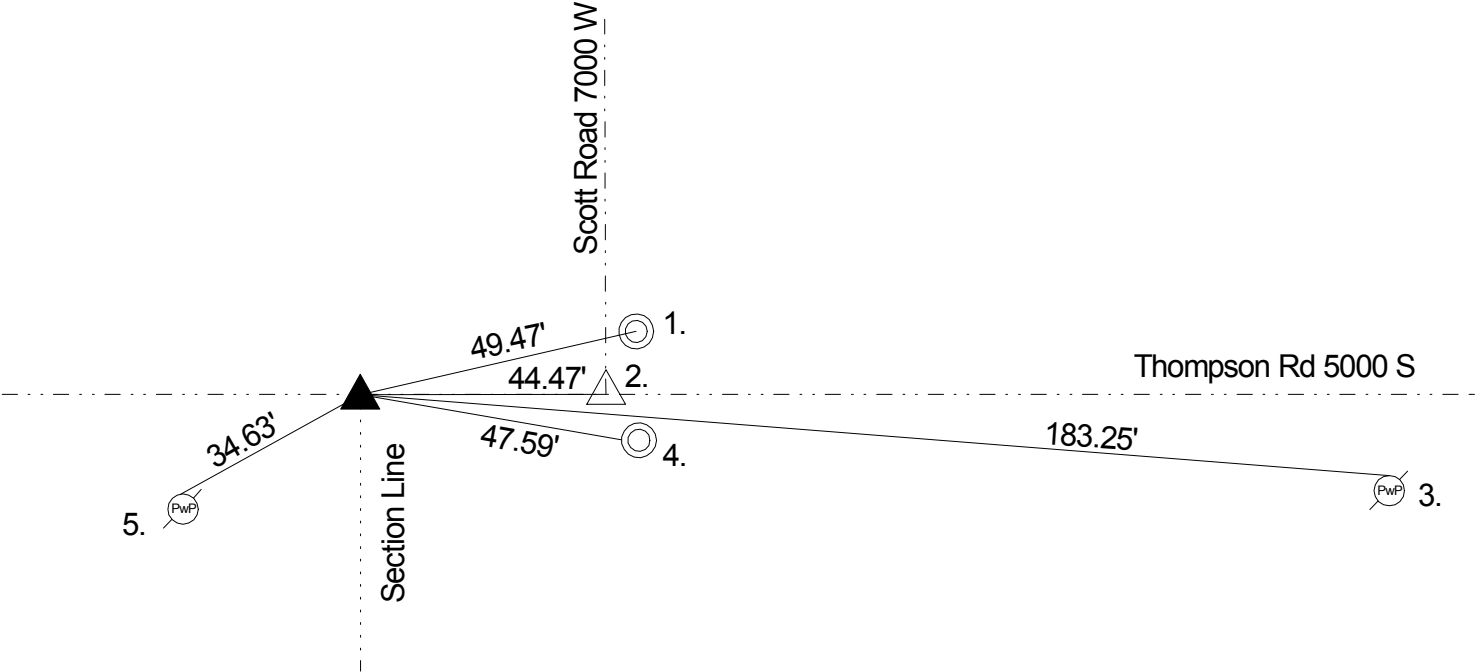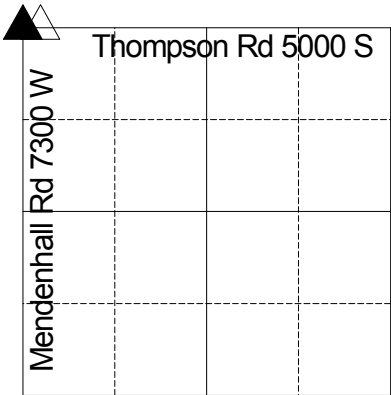

Corner originally set as a post in 1820 by Wm. B. Laughlin with the following witnesses: 14” beech bearing N 17 E 36 links, and a 12” beech bearing S 18 W 16 links (Marion County Atlas p. 4). Monroe on 4/6/1961 called a steel pin over stone 18” down. Bookedis on 8/27/67 called a steel pin over stone 18” down. Wilcoxen on 5/2/78 called a RR spike. Wilcoxen on 5/12/80 called a rebar. Wilcoxen on 5/1/87 called a rebar. Kiste on 8/16/94 called a rebar. Corner was excavated by Wilcoxen on 3/17/95 and no stone was found because of sewer line. A #205 cast iron Harrison Monument was set in position as the corner. Kiste on 4/20/2000 called a Harrison monument. On 8/1/2000 Kiste raised and retied corner because of resurfacing. Wilcoxen on 1/24/05 called a Harrison Monument. Wilcoxen on 1/12/10 called a Harrison.

REF.	DISTANCE	DESCRIPTION
1.	49.47'	Cut 'x' center of sewer manhole
2.	44.47'	Due E to Harrison SW corner 35-15-2 (67 links per Laughlin, 1820)
3.	183.25'	Mag nail w/brass washer N PwP #61-692 30" up
4.	47.59'	Cut 'x' W edge of sewer manhole rim
5.	34.63'	Mag nail w/brass washer N PwP #8-6617 18" up